




New double-glazed powder-coated aluminium full height window as shown in proposed elevation

1Br. Apartment
37.6 m²

150mm blockwork
50mm dry-lining
well facades.

rwp

Light Well

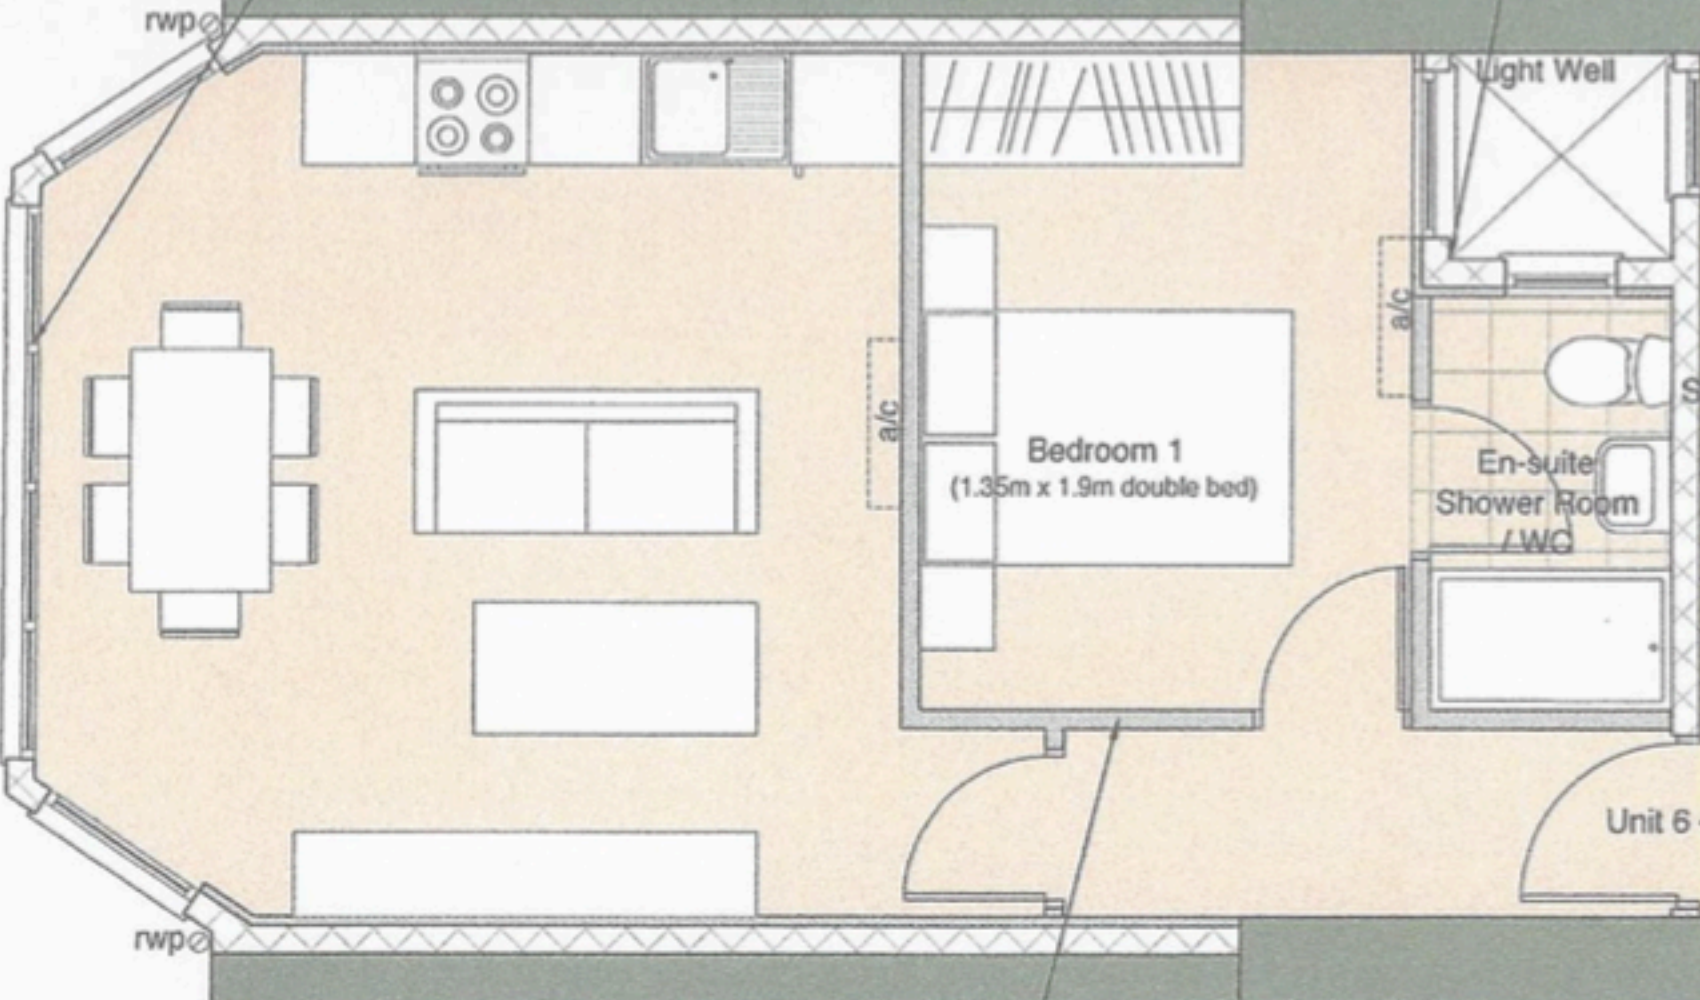

Stair

Unit 6

100mm plasterboard partitions (typ.)

150mm blockwork to all party walls

Adjac