



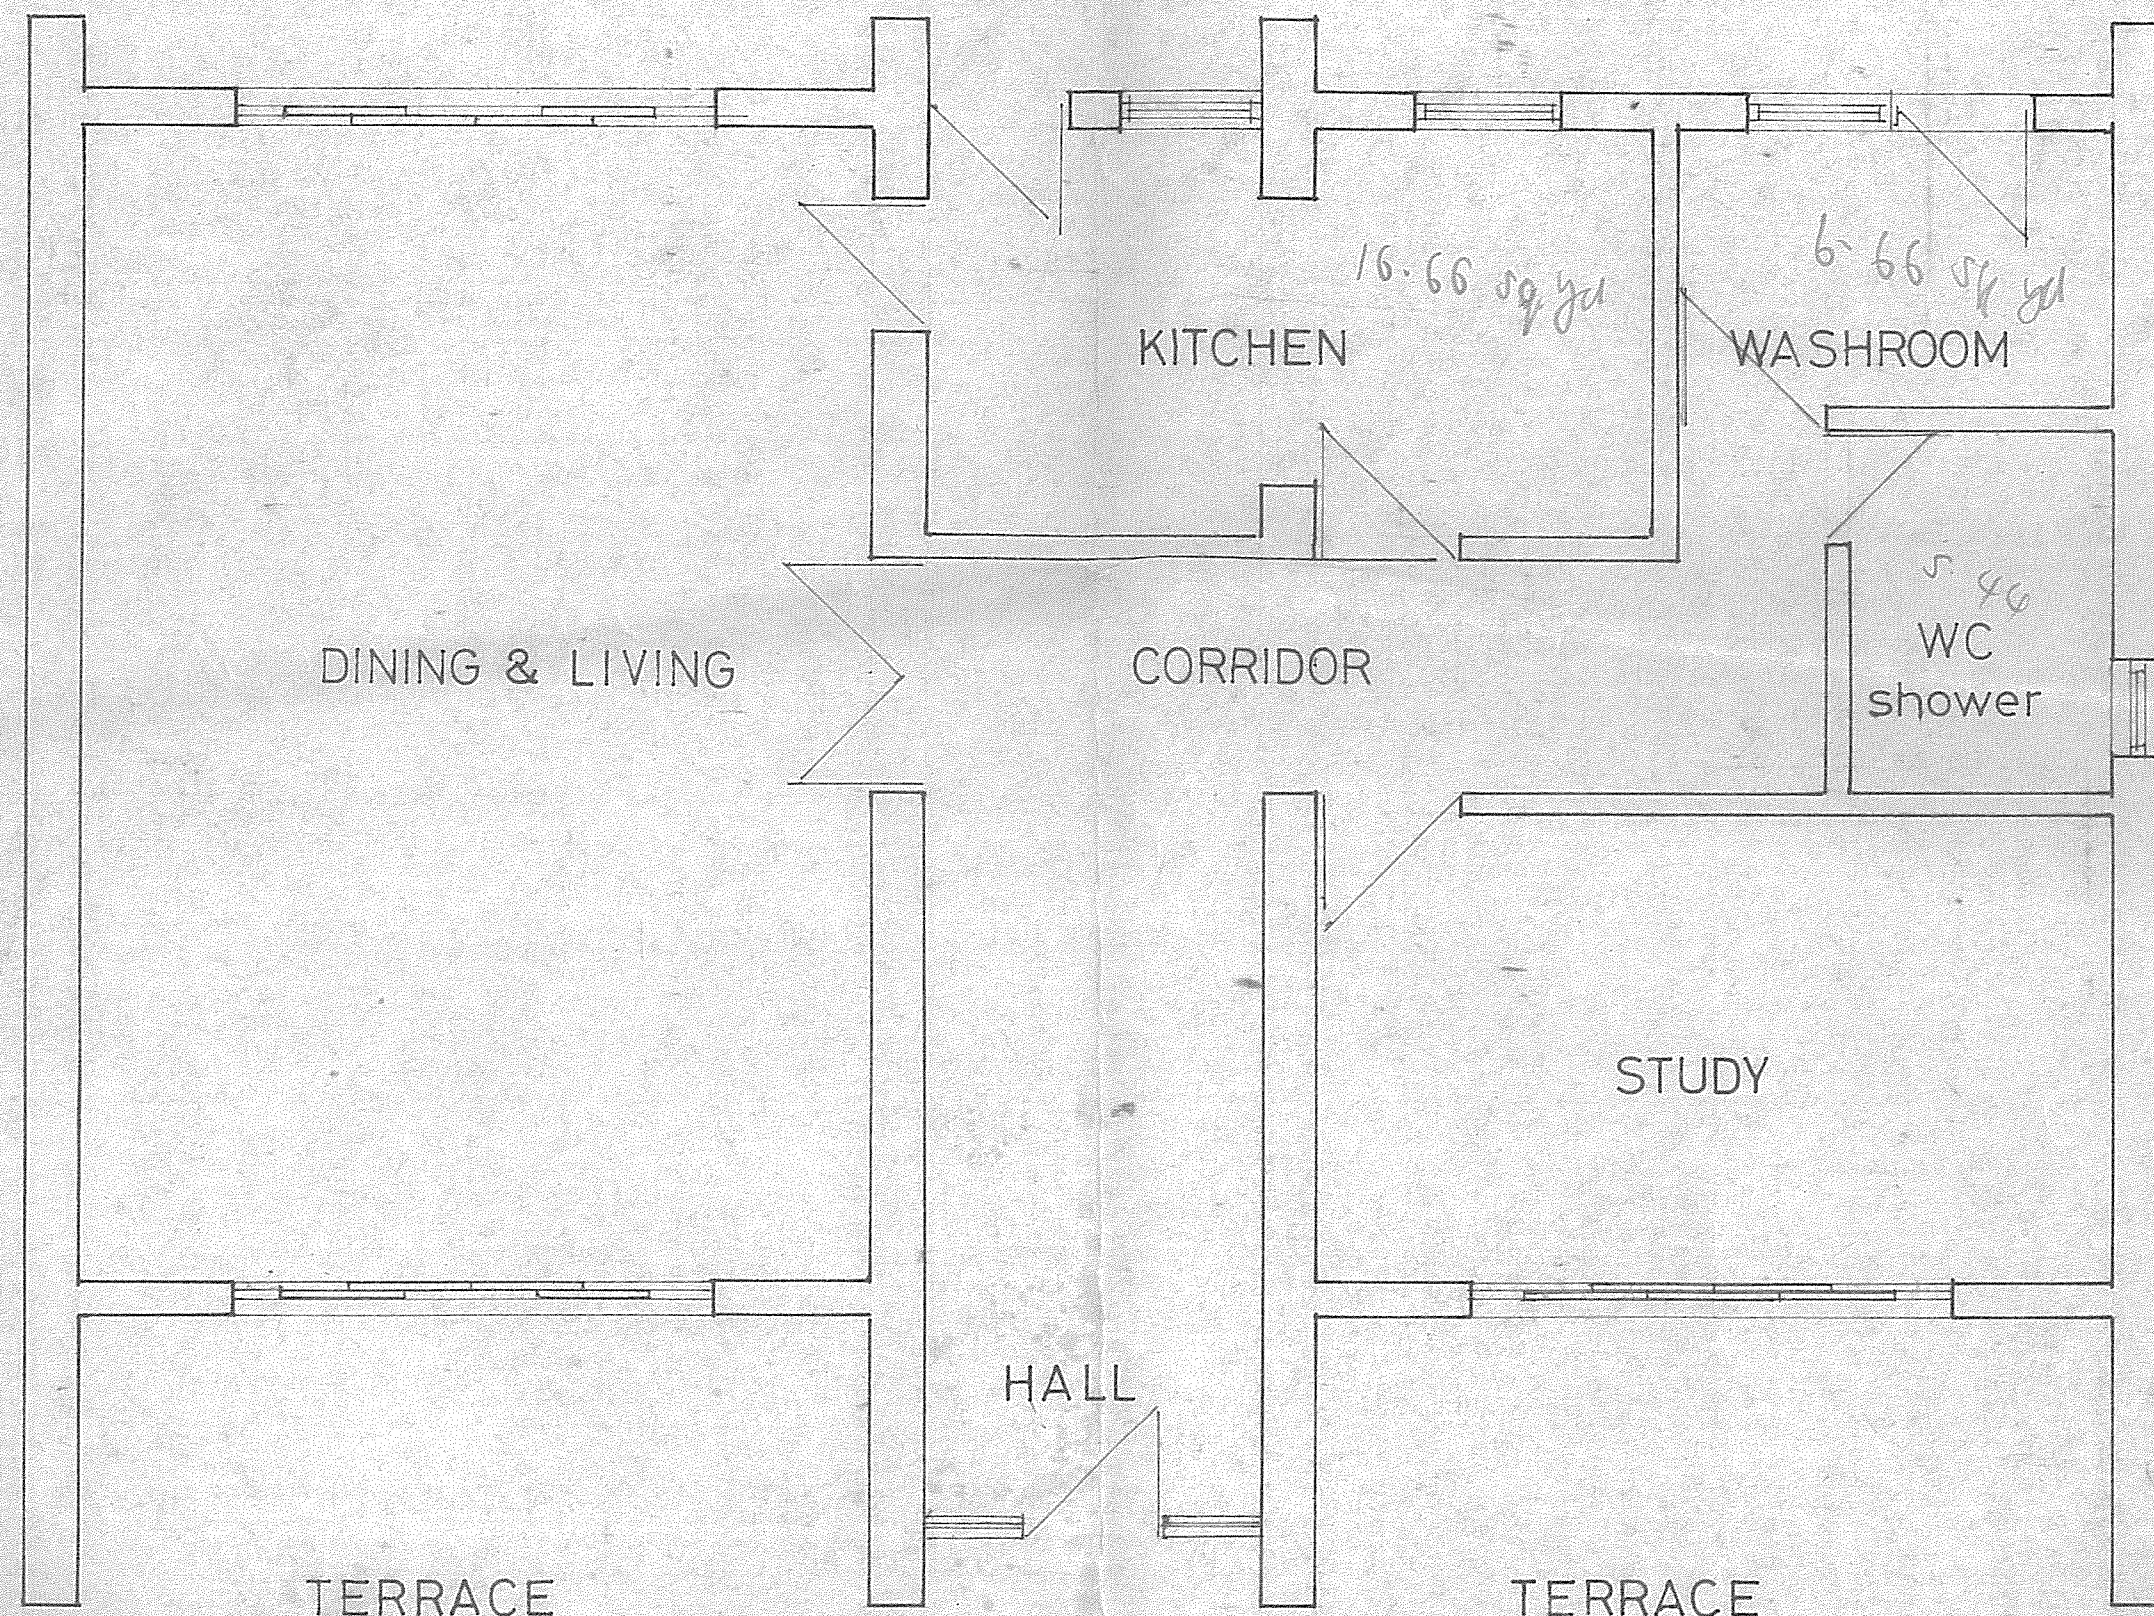

GROUND FLOOR

PLAN

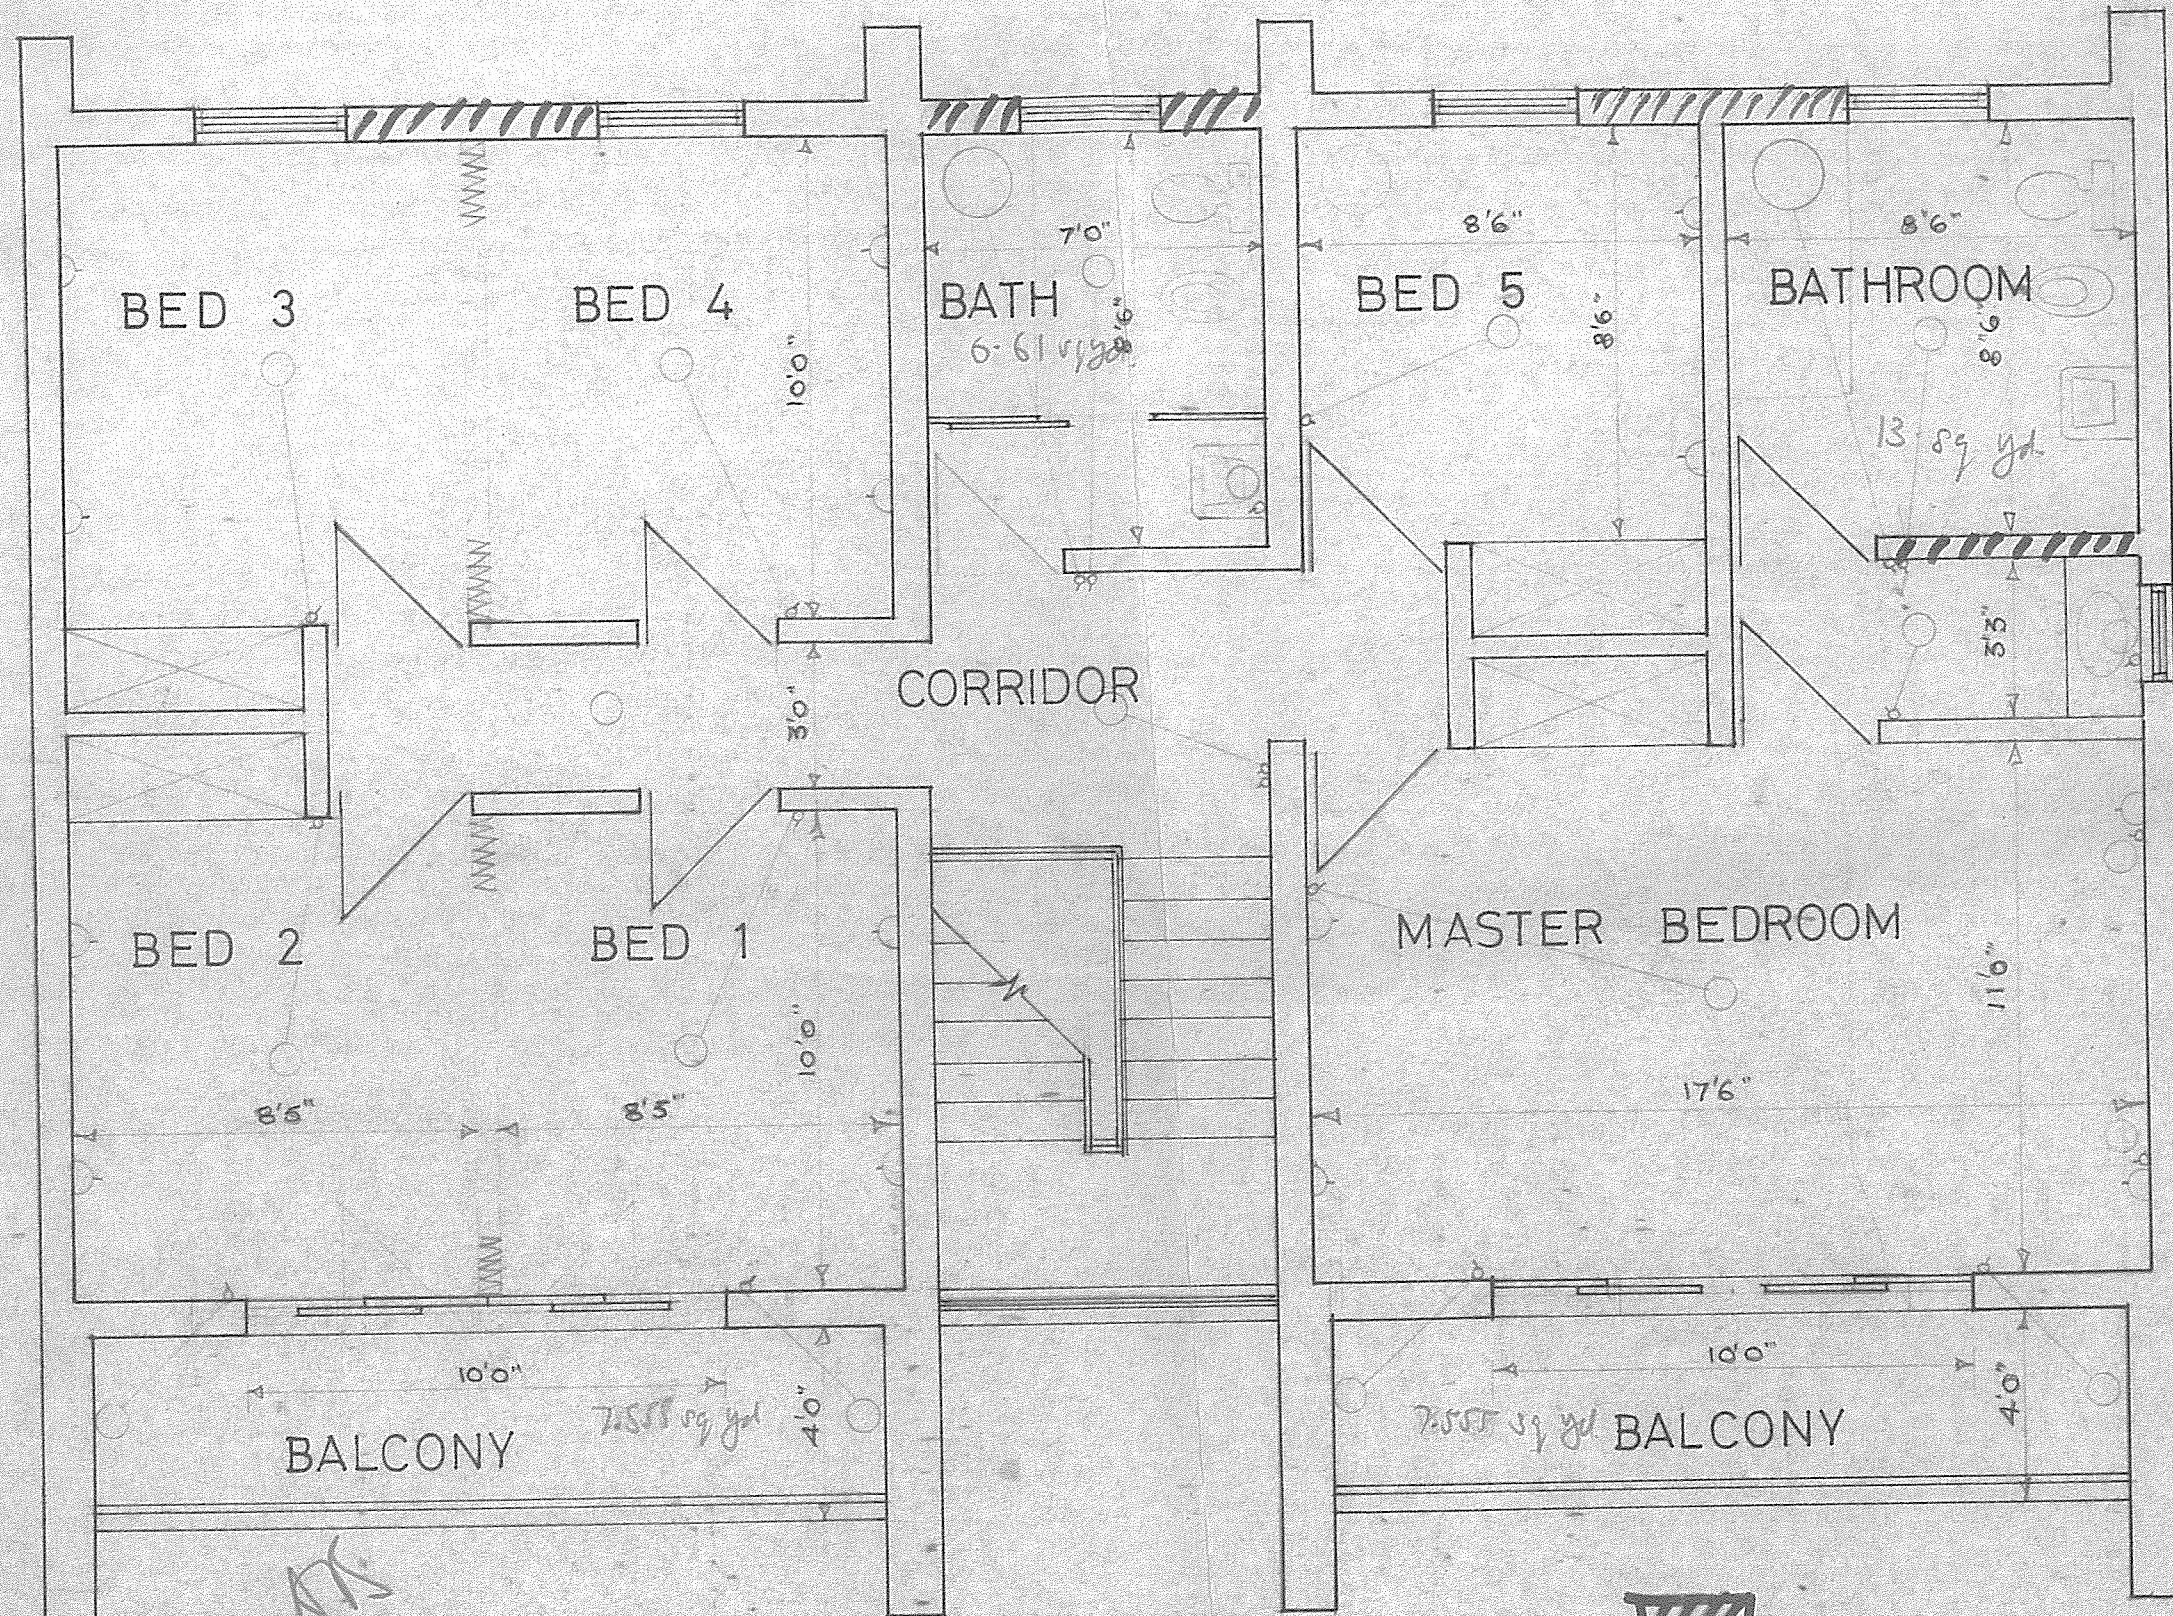

FIRST FLOOR PLAN



AREAS HATCHED
NOT TO BE DONE

2 copy
25/3/74
AS
J